

FOR CONTINUATION REFER SHEET 3511

FOR CONTINUATION REFER SHEET 3512

THIS DRAWING IS TO BE VIEWED IN COLOUR AS SOME FEATURES / SYMBOLS ARE DIFFERENTIATED BY COLOUR. DRAWING NOT TO BE RELIED ON IF PRINTED IN GREYSCALE.

NOT FOR CONSTRUCTION

BAYSIDE COUNCIL

ROAD SAFETY PROGRAM 2021-2022
KOGARAH
WIALDA & HEGERTY STREET INTERSECTION
SIGNAGE & LINEMARKING - PLAN 1 OF 4

FILENAME: 211498_3510_SIG.DWG PROJECT NUMBER: 211498 DRAWING NUMBER: 3510 REVISION: C


tonkin
tonkin.com.au

SHEET SIZE
A1



PUBLIC UTILITIES:
THE SERVICES SHOWN ARE DERIVED FROM PLANS OBTAINED FROM THE RELEVANT SERVICE AUTHORITIES. IT IS THE RESPONSIBILITY OF THE CONTRACTOR TO ARRANGE WITH THE RELEVANT SERVICE AUTHORITIES FOR CONFIRMATION OF SERVICES AND THEIR LOCATION BEFORE EXCAVATION WORK COMMENCES.

0 2 4 8 12 1:200 (A1); 1:400 (A3) 100mm ON ORIGINAL DRAWING - DO NOT SCALE DRAWING				COORDS: MGA2020 ZONE 56 DATUM: ALL LEVELS TO A.H.D. SCALE: 1:200 SURVEYED: HARRISON FRIEDMANN SURVEY DATE: 12.07.2021 APPROVED / PROJECT LEADER BRAYDON AMES			
C	UPDATED SIGNAGE DESIGN	20.01.22	LJ	YK			
B	MINOR SIGNAGE CHANGES	11.01.22	NS	IR			
A	TRAFFIC COMMITTEE ISSUE	17.12.21	NS	YK			
REV	AMENDMENT / REASON FOR ISSUE	DATE	DES.	DWN.			

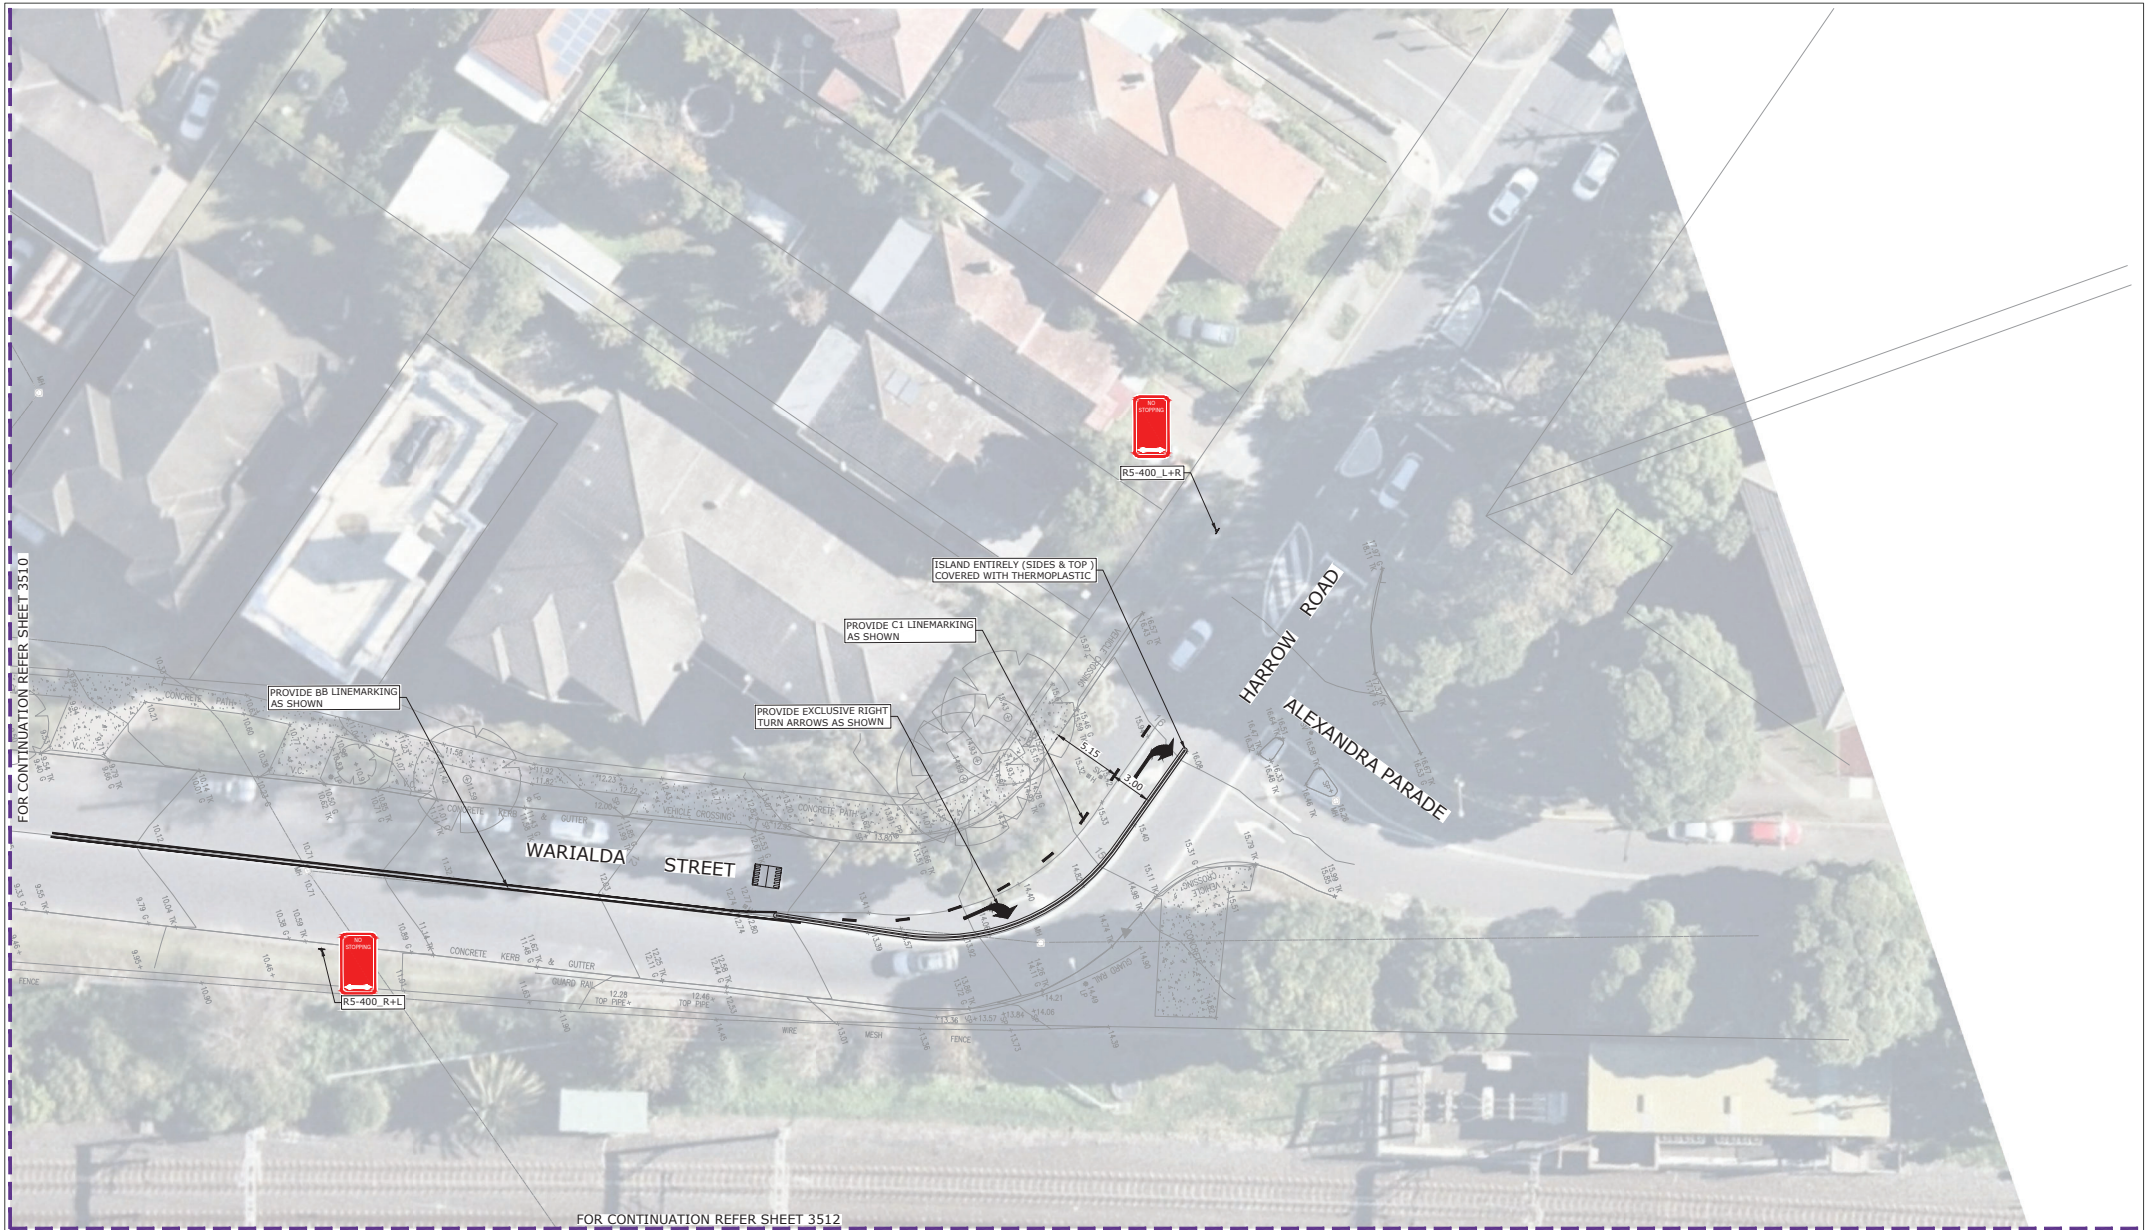

THIS DRAWING IS TO BE VIEWED IN COLOUR AS SOME FEATURES / SYMBOLS ARE DIFFERENTIATED BY COLOUR. DRAWING NOT TO BE RELIED ON IF PRINTED IN GREYSCALE.

0 2 4 8 12 1:200 (A1); 1:400 (A3)		SHEET SIZE A1	
100mm ON ORIGINAL DRAWING - DO NOT SCALE DRAWING			
		COORDS: MGA2020 ZONE 56 DATUM: ALL LEVELS TO A.H.D.	
		SCALE: 1:200	
		SURVEYED: HARRISON FRIEDMANN SURVEY DATE: 12.07.2021	
		APPROVED / PROJECT LEADER	
B	UPDATED SIGNAGE DESIGN	20.01.22	LJ YK
A	TRAFFIC COMMITTEE ISSUE	17.12.21	NS YK
REV	AMENDMENT / REASON FOR ISSUE	DATE	DES. DWN.
BRAYDON AMES			



PUBLIC UTILITIES:
THE SERVICES SHOWN ARE DERIVED FROM PLANS OBTAINED FROM THE RELEVANT SERVICE AUTHORITIES. IT IS THE RESPONSIBILITY OF THE CONTRACTOR TO ARRANGE WITH THE RELEVANT SERVICE AUTHORITIES FOR CONFIRMATION OF SERVICES AND THEIR LOCATION BEFORE EXCAVATION WORK COMMENCES.




tonkin.com.au

NOT FOR CONSTRUCTION

BAYSIDE COUNCIL

ROAD SAFETY PROGRAM 2021-2022
KOGARAH
WARIALDA STREET, HARROW ROAD & ALEXANDRA PARADE
SIGNAGE & LINEMARKING - PLAN 2 OF 4

FILENAME:	PROJECT NUMBER	DRAWING NUMBER	REVISION
211498_3511_SIG.DWG	211498	3511	B

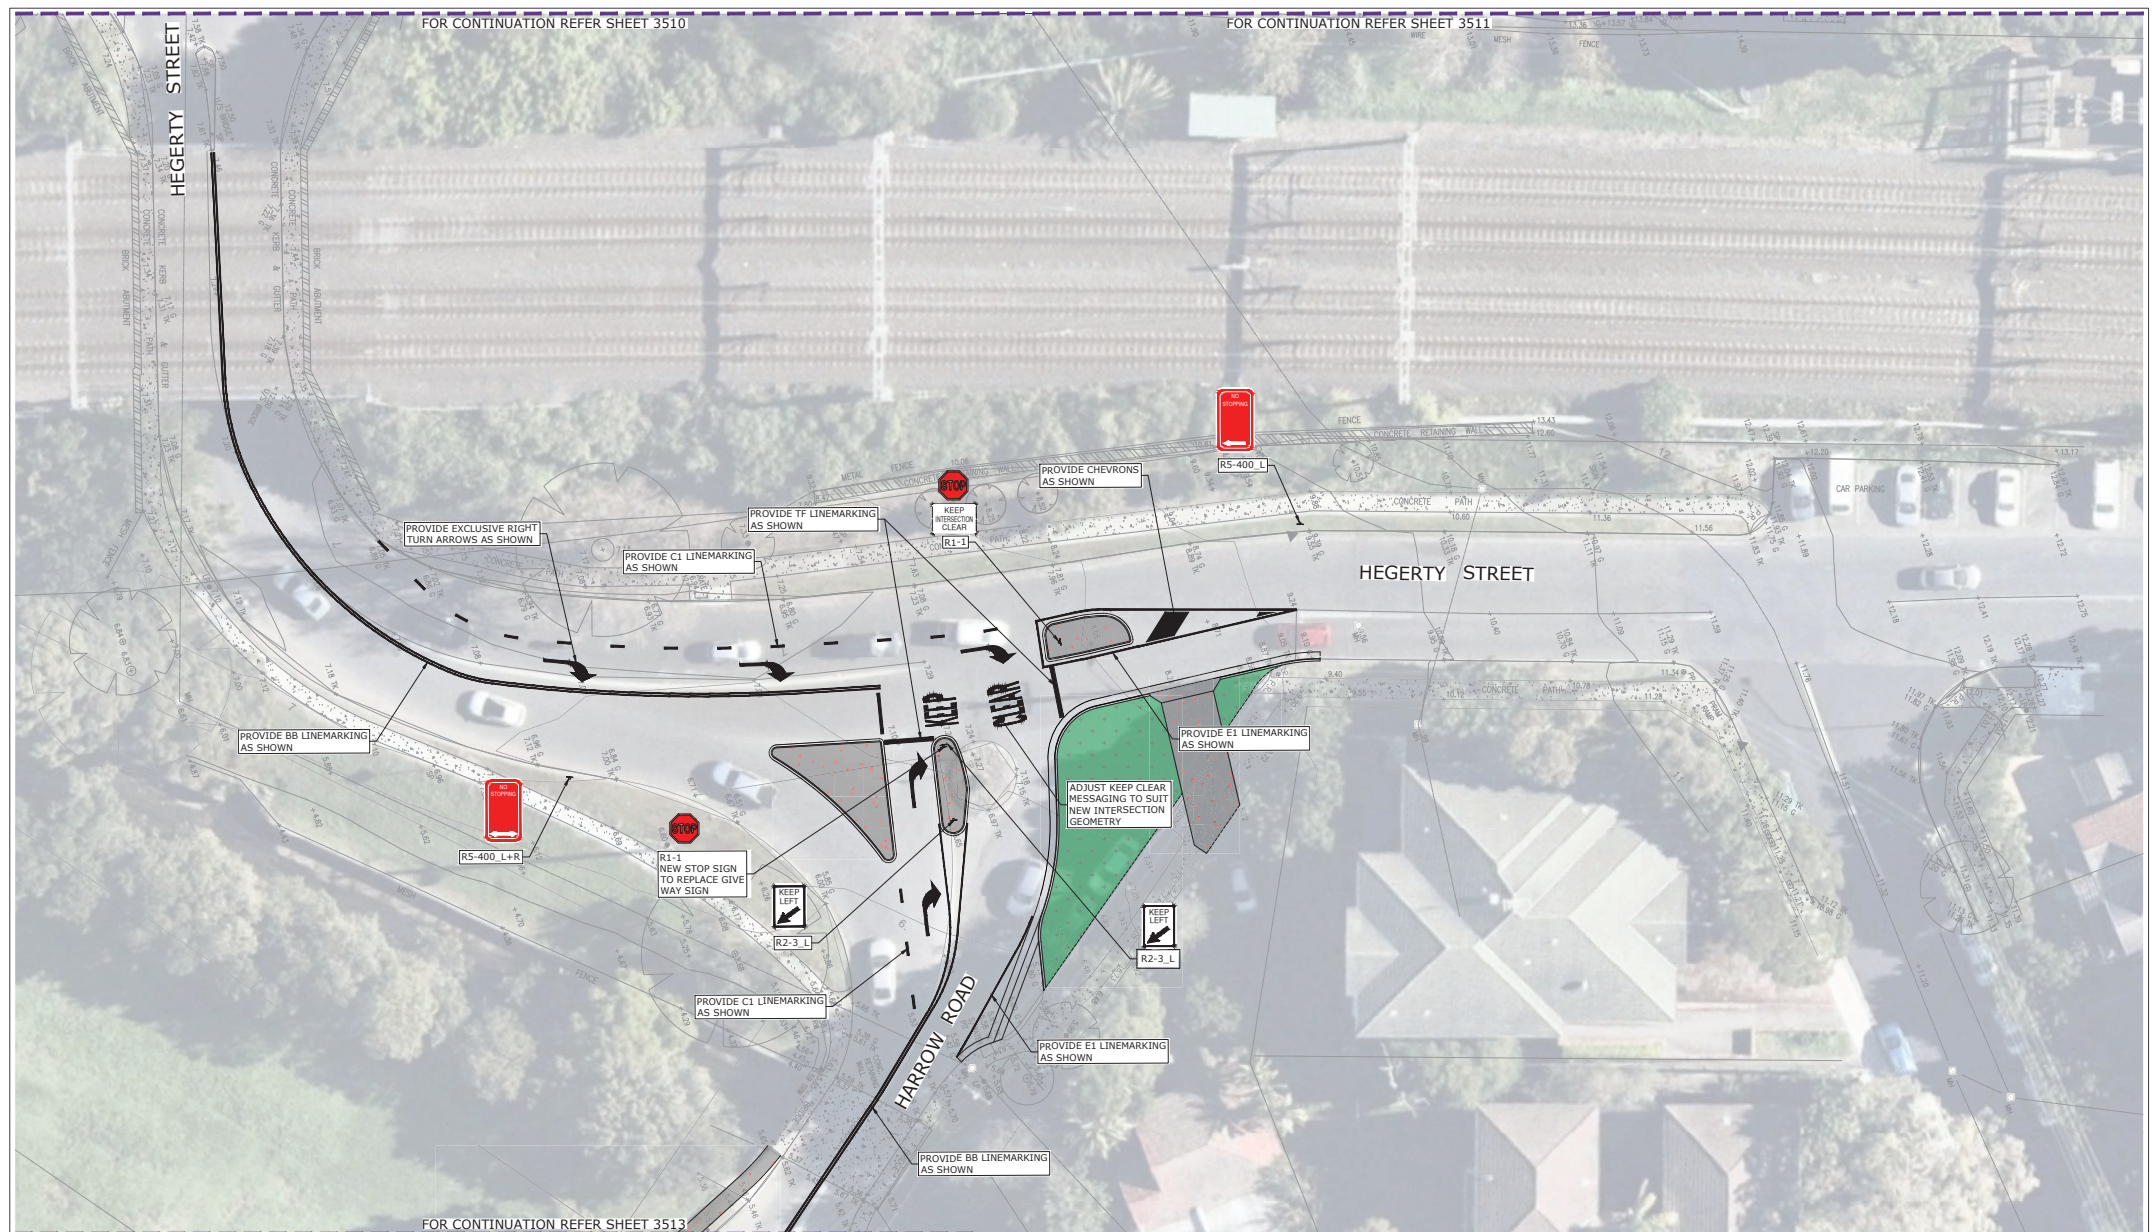

<div><div><div>024812</div><div>1:200 (A1); 1:400 (A3)</div></div><div>100mm ON ORIGINAL DRAWING - DO NOT SCALE DRAWING</div></div>										SHEET SIZE A1			
								COORDS: MGA2020 ZONE 56 DATUM: ALL LEVELS TO A.H.D. SCALE: 1:200					
								SURVEYED: HARRISON FRIEDMANN SURVEY DATE: 12.07.2021					
								APPROVED / PROJECT LEADER					
C	UPDATED SIGNAGE DESIGN			20.01.22	LJ	YK	BRAYDON AMES						
B	MINOR SIGNAGE CHANGES			11.01.22	NS	IR							
A	TRAFFIC COMMITTEE ISSUE			17.12.21	NS	YK							
REV	AMENDMENT / REASON FOR ISSUE			DATE	DES.	DWN.							
© TONKIN CONSULTING													



PUBLIC UTILITIES:
THE SERVICES SHOWN ARE DERIVED FROM PLANS OBTAINED FROM THE RELEVANT SERVICE AUTHORITIES. IT IS THE RESPONSIBILITY OF THE CONTRACTOR TO ARRANGE WITH THE RELEVANT SERVICE AUTHORITIES FOR CONFIRMATION OF SERVICES AND THEIR LOCATION BEFORE EXCAVATION WORK COMMENCES.



NOT FOR CONSTRUCTION			
BAYSIDE COUNCIL			
ROAD SAFETY PROGRAM 2021-2022 KOGARAH HEGERTY STREET & HARROW ROAD INTERSECTION SIGNAGE & LINEMARKING - PLAN 3 OF 4			
FILENAME:	PROJECT NUMBER	DRAWING NUMBER	REVISION
211498_3512_SIG.DWG	211498	3512	C

FOR CONTINUATION REFER SHEET 3512



THIS DRAWING IS TO BE VIEWED IN COLOUR AS SOME FEATURES / SYMBOLS ARE DIFFERENTIATED BY COLOUR. DRAWING NOT TO BE RELIED ON IF PRINTED IN GREYSCALE.

0 2 4 8 12 1:200 (A1); 1:400 (A3) 100mm ON ORIGINAL DRAWING - DO NOT SCALE DRAWING				SHEET SIZE A1			
				COORDS: MGA2020 ZONE 56 DATUM: ALL LEVELS TO A.H.D. SCALE: 1:200 SURVEYED: HARRISON FRIEDMANN SURVEY DATE: 12.07.2021 APPROVED / PROJECT LEADER BRAYDON AMES			
C UPDATED SIGNAGE DESIGN				20.01.22	LJ	YK	
B MINOR SIGNAGE CHANGES				11.01.22	NS	NS	
A TRAFFIC COMMITTEE ISSUE				17.12.21	NS	YK	
REV	AMENDMENT / REASON FOR ISSUE			DATE	DES.	DWN.	



PUBLIC UTILITIES:
THE SERVICES SHOWN ARE DERIVED FROM PLANS OBTAINED FROM THE RELEVANT SERVICE AUTHORITIES. IT IS THE RESPONSIBILITY OF THE CONTRACTOR TO ARRANGE WITH THE RELEVANT SERVICE AUTHORITIES FOR CONFIRMATION OF SERVICES AND THEIR LOCATION BEFORE EXCAVATION WORK COMMENCES.



NOT FOR CONSTRUCTION			
BAYSIDE COUNCIL			
ROAD SAFETY PROGRAM 2021-2022 KOGARAH HARROW ROAD & ROCKDALE PLAZA DRIVE INTERSECTION SIGNAGE & LINEMARKING - PLAN 4 OF 4			
FILENAME:	211498_3513_SIG.DWG	PROJECT NUMBER	211498
		DRAWING NUMBER	3513
		REVISION	C