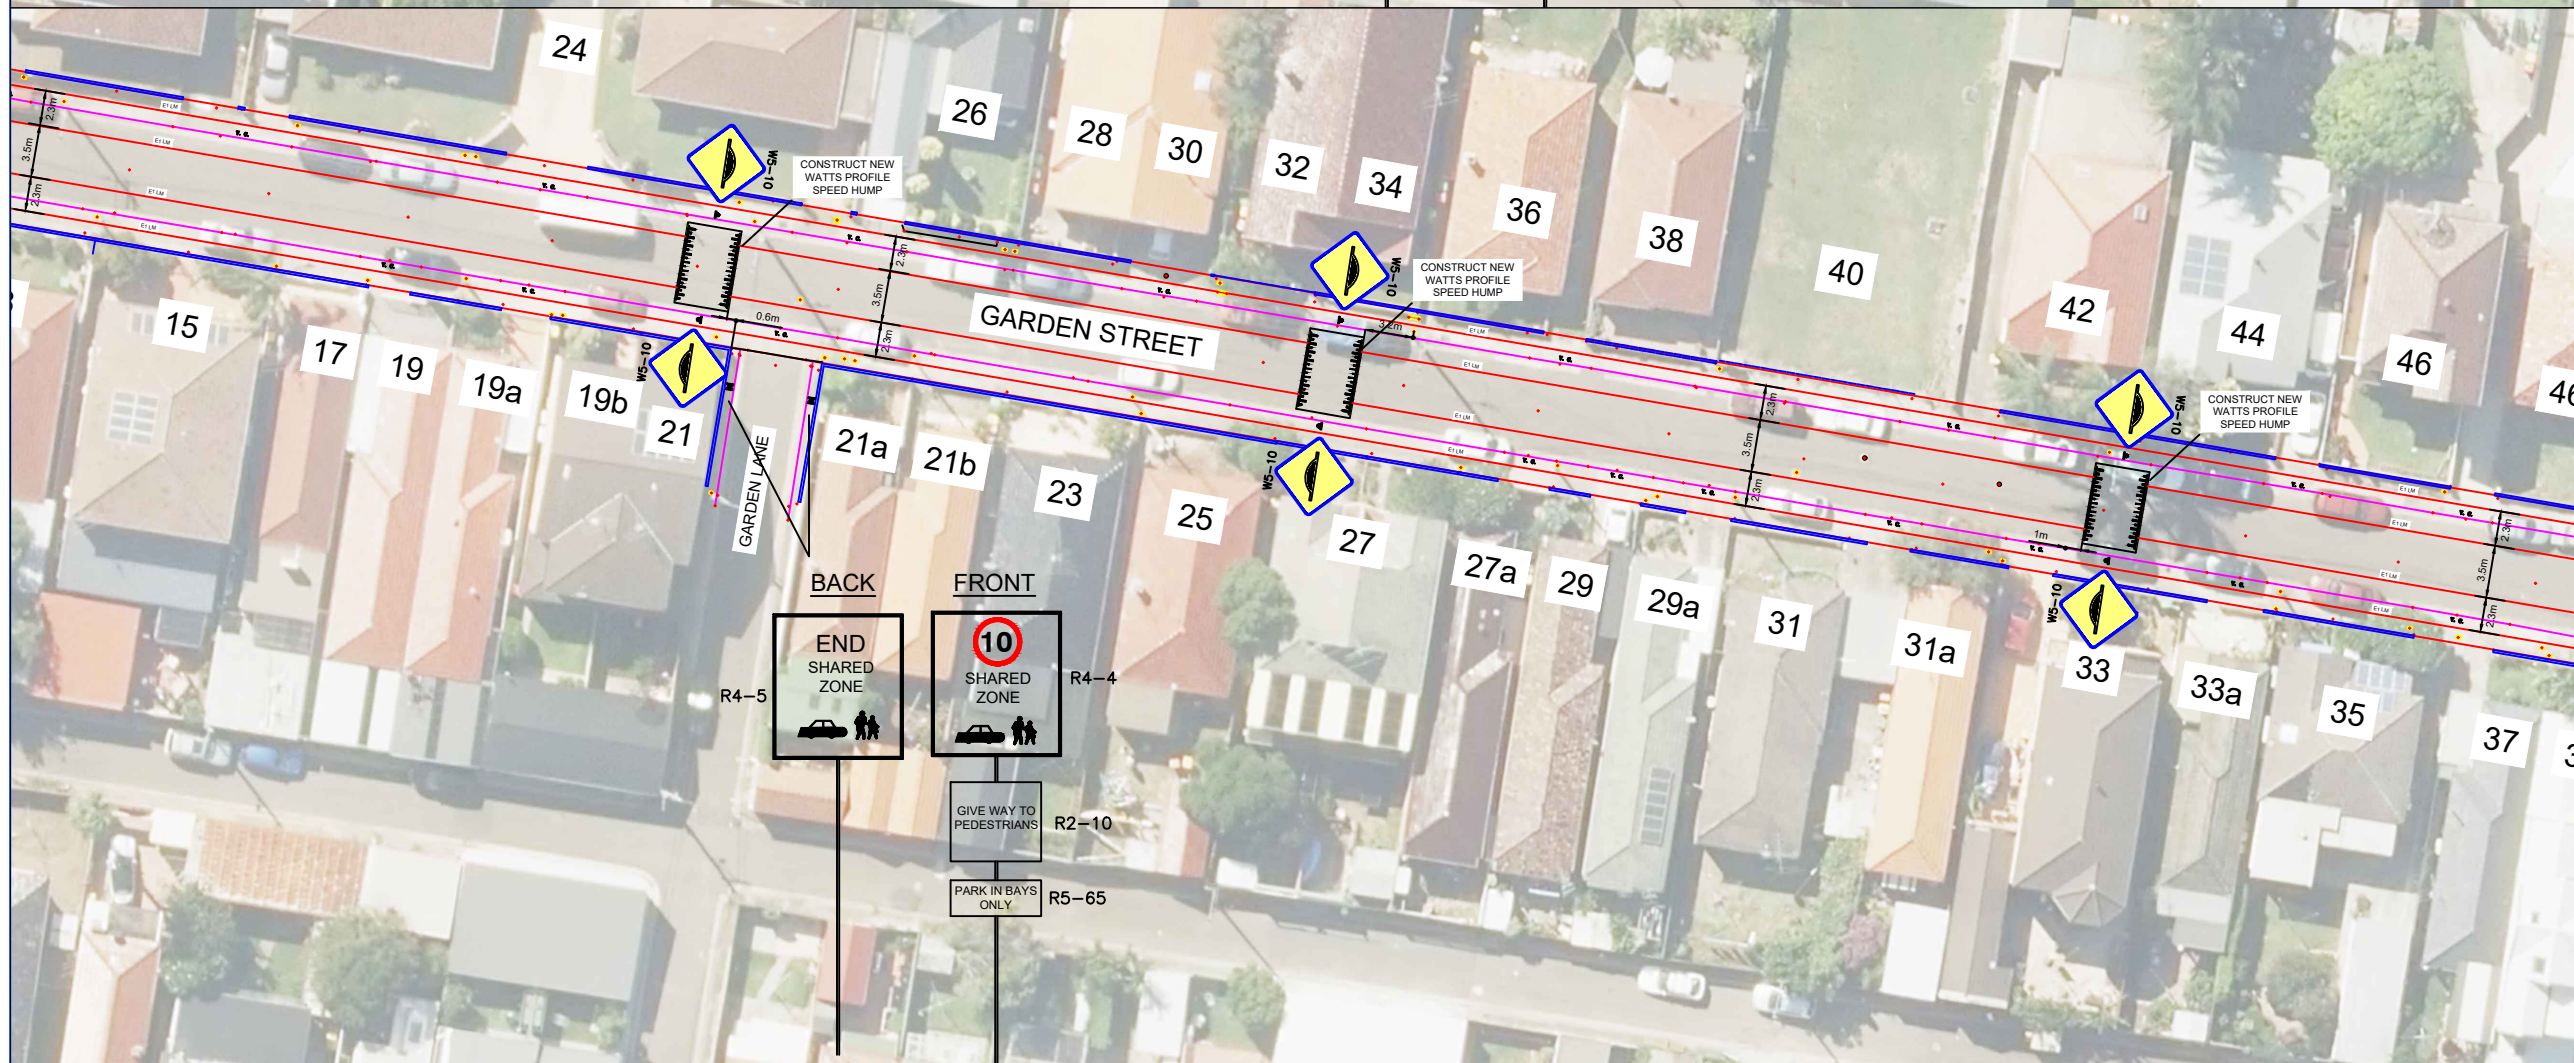
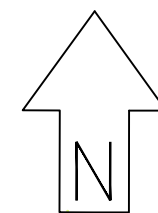



[illegible]

PROJECT
GARDEN STREET
BET. MALONEY ST & ST HELENA PARADE
EASTLAKES

DRAWING TITLE
SHARED ZONE IMPLENTATION

DRAWING STATUS
CONCEPT

DRAWN LM	SIGNATURE
CHECKED MM	SIGNATURE
APPROVED AS	SIGNATURE
SCALE 1:500 @ A3	PROJECT No.
DATE 16/10/2022	REVISION
DRAWING NUMBER	

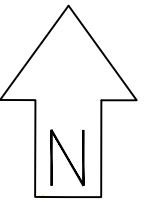

 Bayside Council	DRAWN LM	SIGNATURE
	CHECKED MM	SIGNATURE
	APPROVED AS	SIGNATURE
	SCALE 1:500 @ A3	PROJECT No.
	DATE 16/10/2022	REVISION
	DRAWING NUMBER	